


YANCY STREET

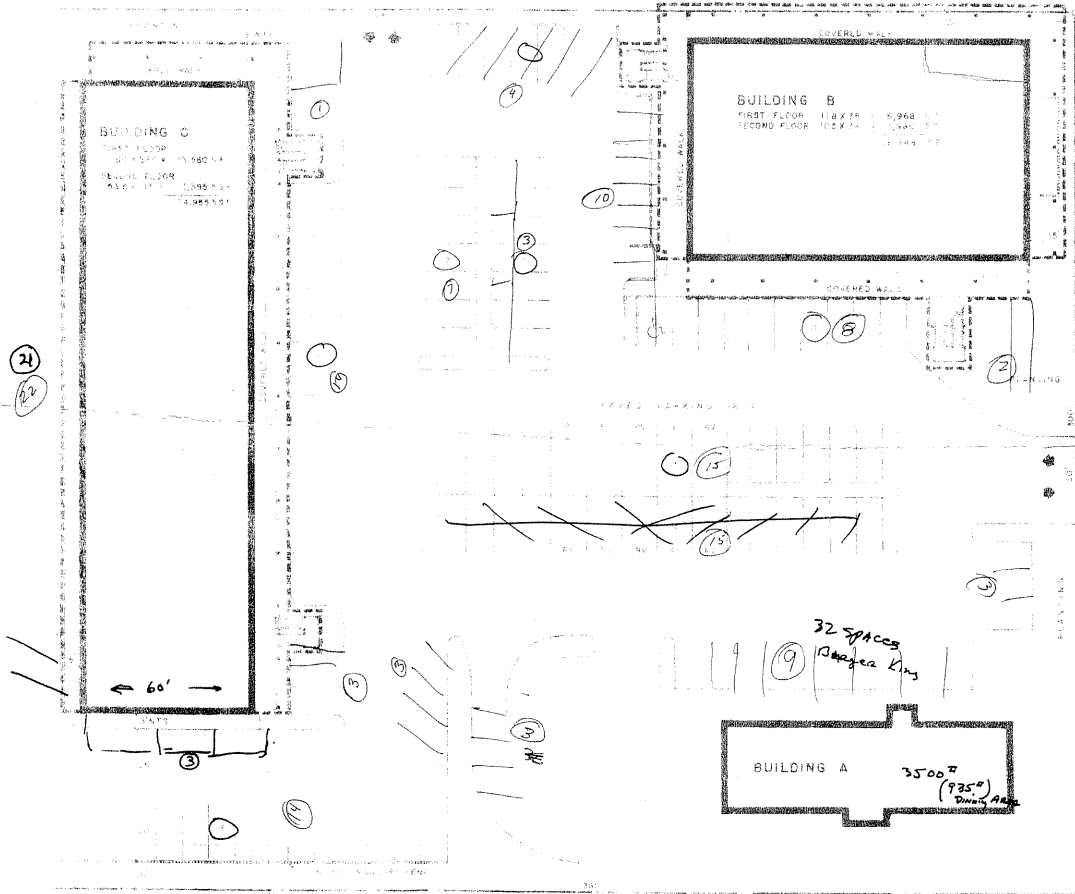

MAIN STREET U.S. HIGHWAY 395

SITE PLAN  
11.20



YANEY STREET

MOKLER DESIGN

P.O. Box 8529  
126 Old Mammoth Road  
Mammoth Lakes, CA 93546  
Phone: 760-924-0800  
Fax: 760-924-0805  
e-mail: pete@moklerdesign.com  
website: moklerdesign.com

CONSULTANTS

JOB NAME AND ADDRESS

COTTONWOOD PLAZA

RL MANAGEMENT  
P.O. BOX 385  
BISHOP, CA. 93514  
(760) 872-4124 PHONE  
(760) 872-1164 FAX

OWNER


9/10/05 INITIAL SITE PLAN

PROJECT NO:  
CAD DWG FILE:  
DRAWN BY:  
CHK'D BY:  
COPYRIGHT: MOKLER DESIGN 2005

SHEET TITLE

COTTONWOOD PLAZA  
SITE PLAN

SHEET 1 OF 1

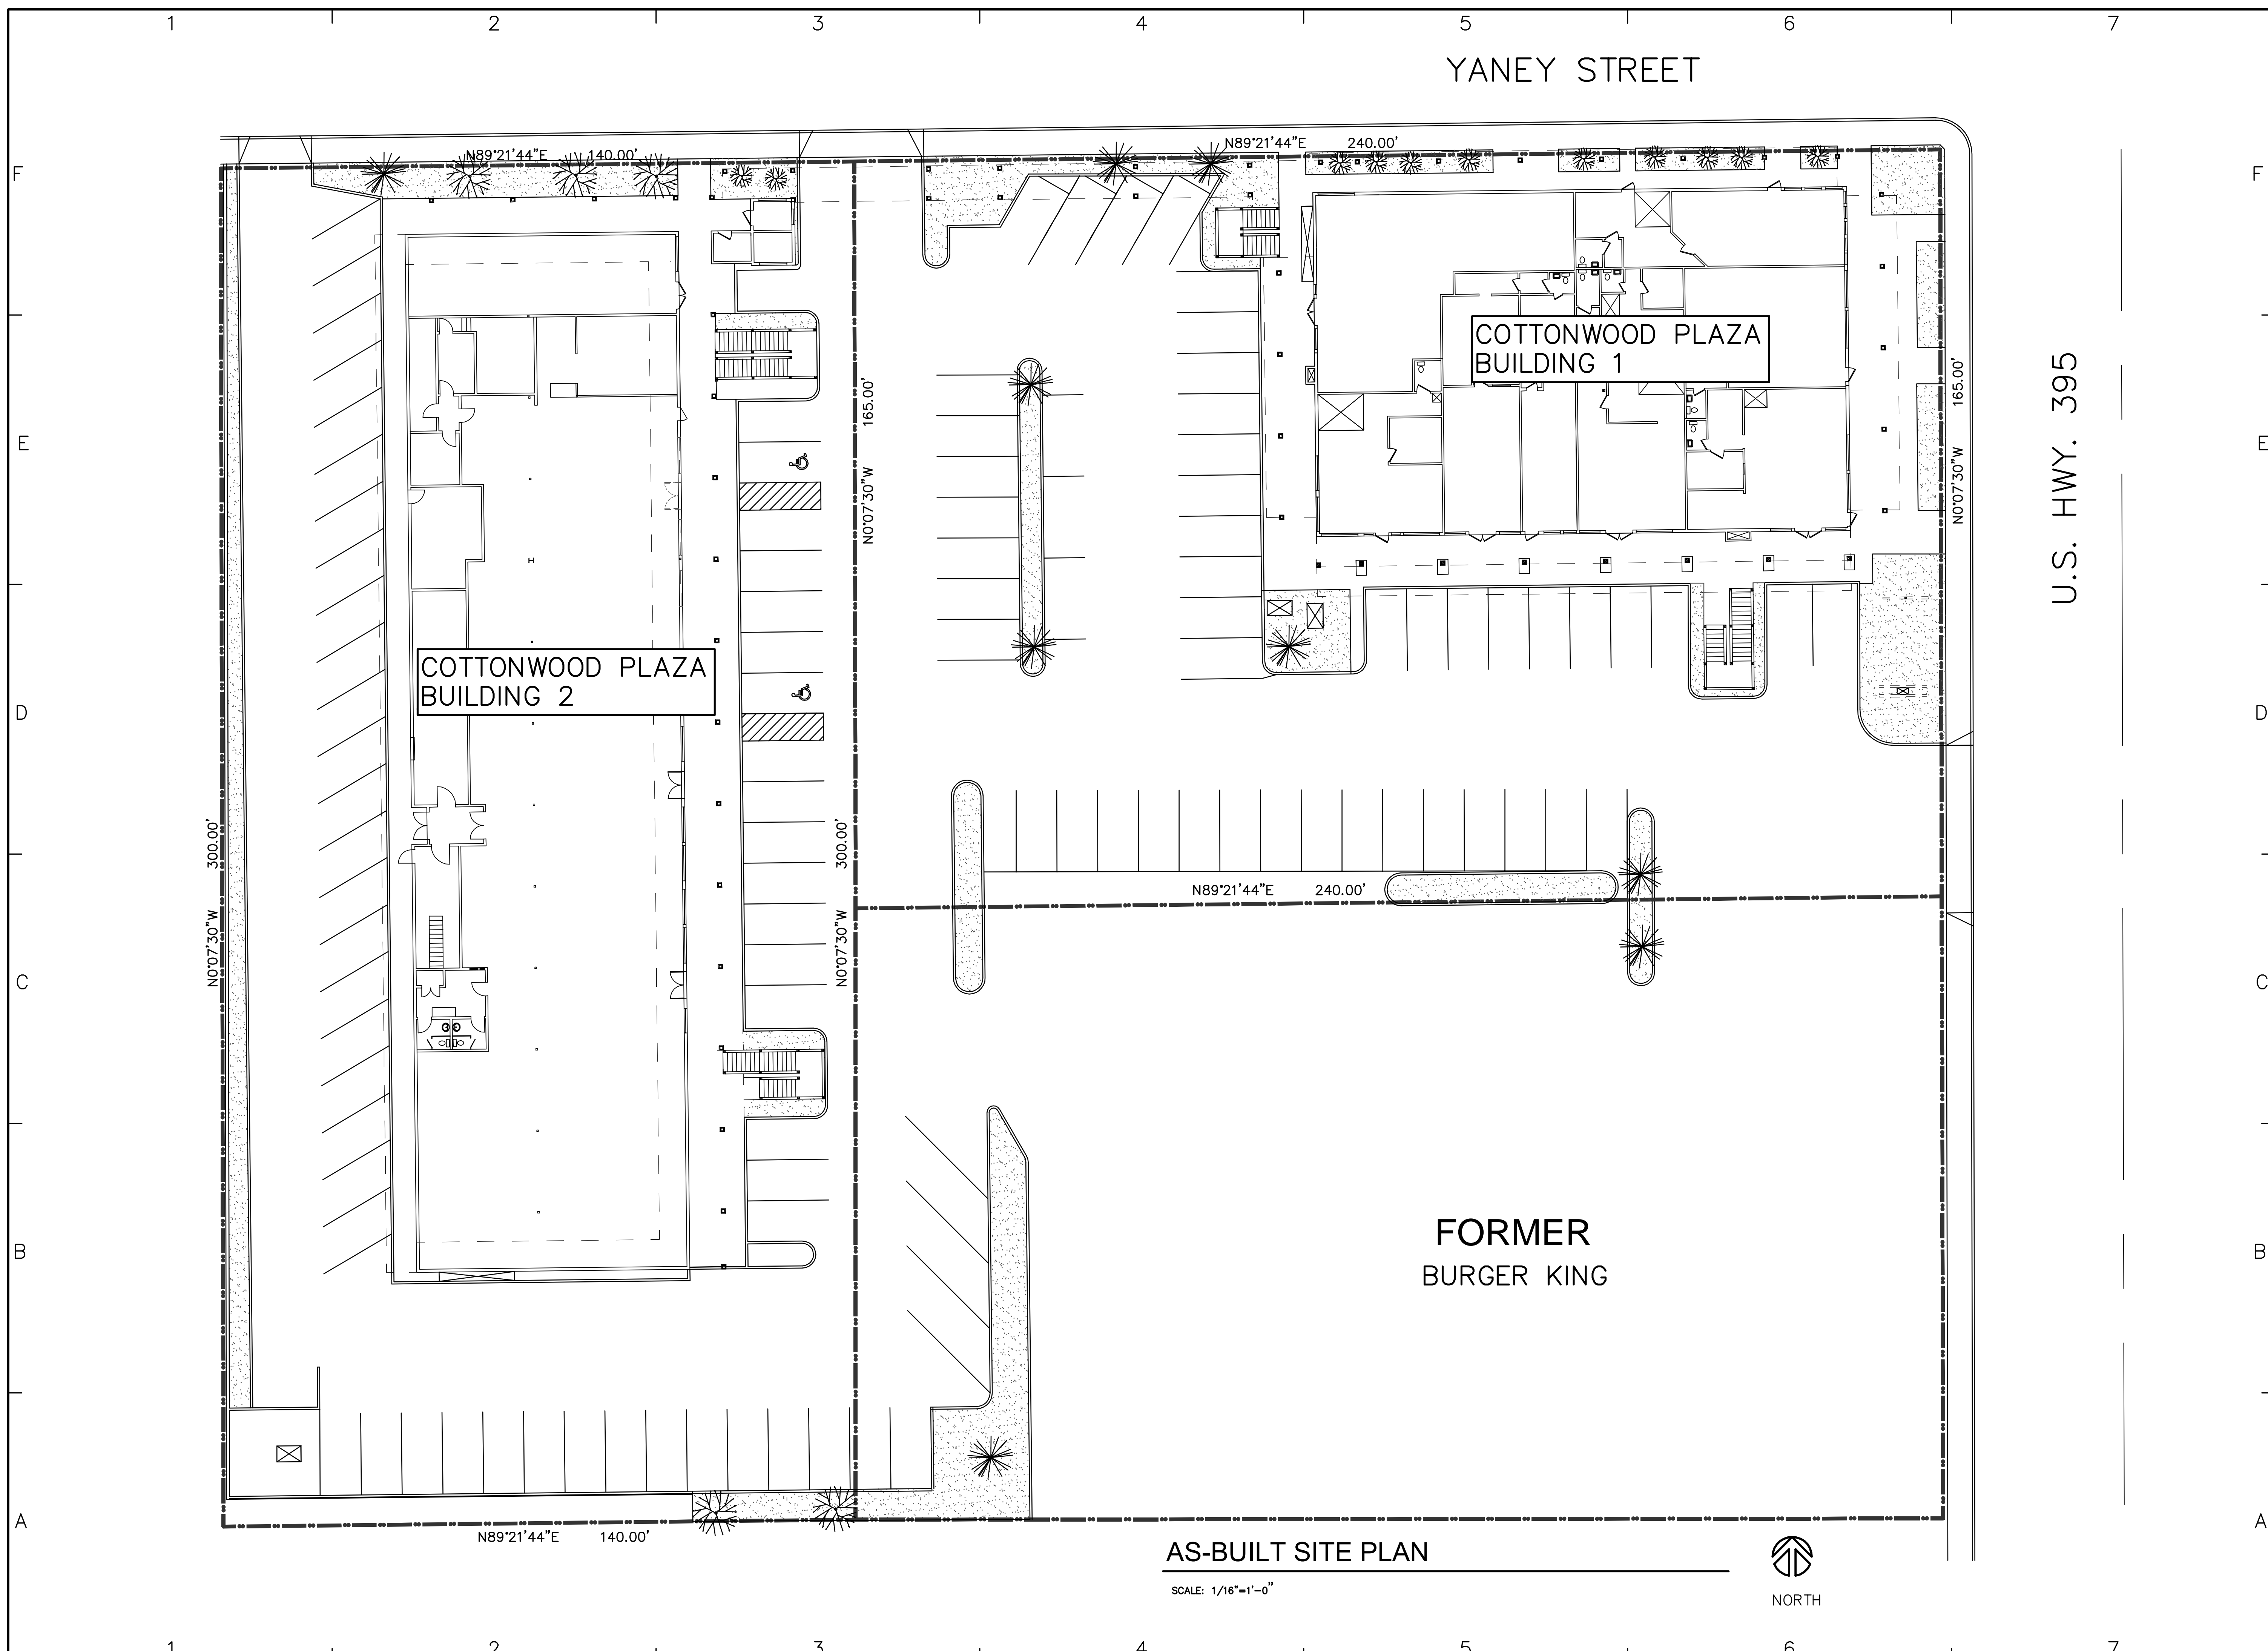


AS-BUILT SITE PLAN

SCALE: 1/16"=1'-0"





NORTH

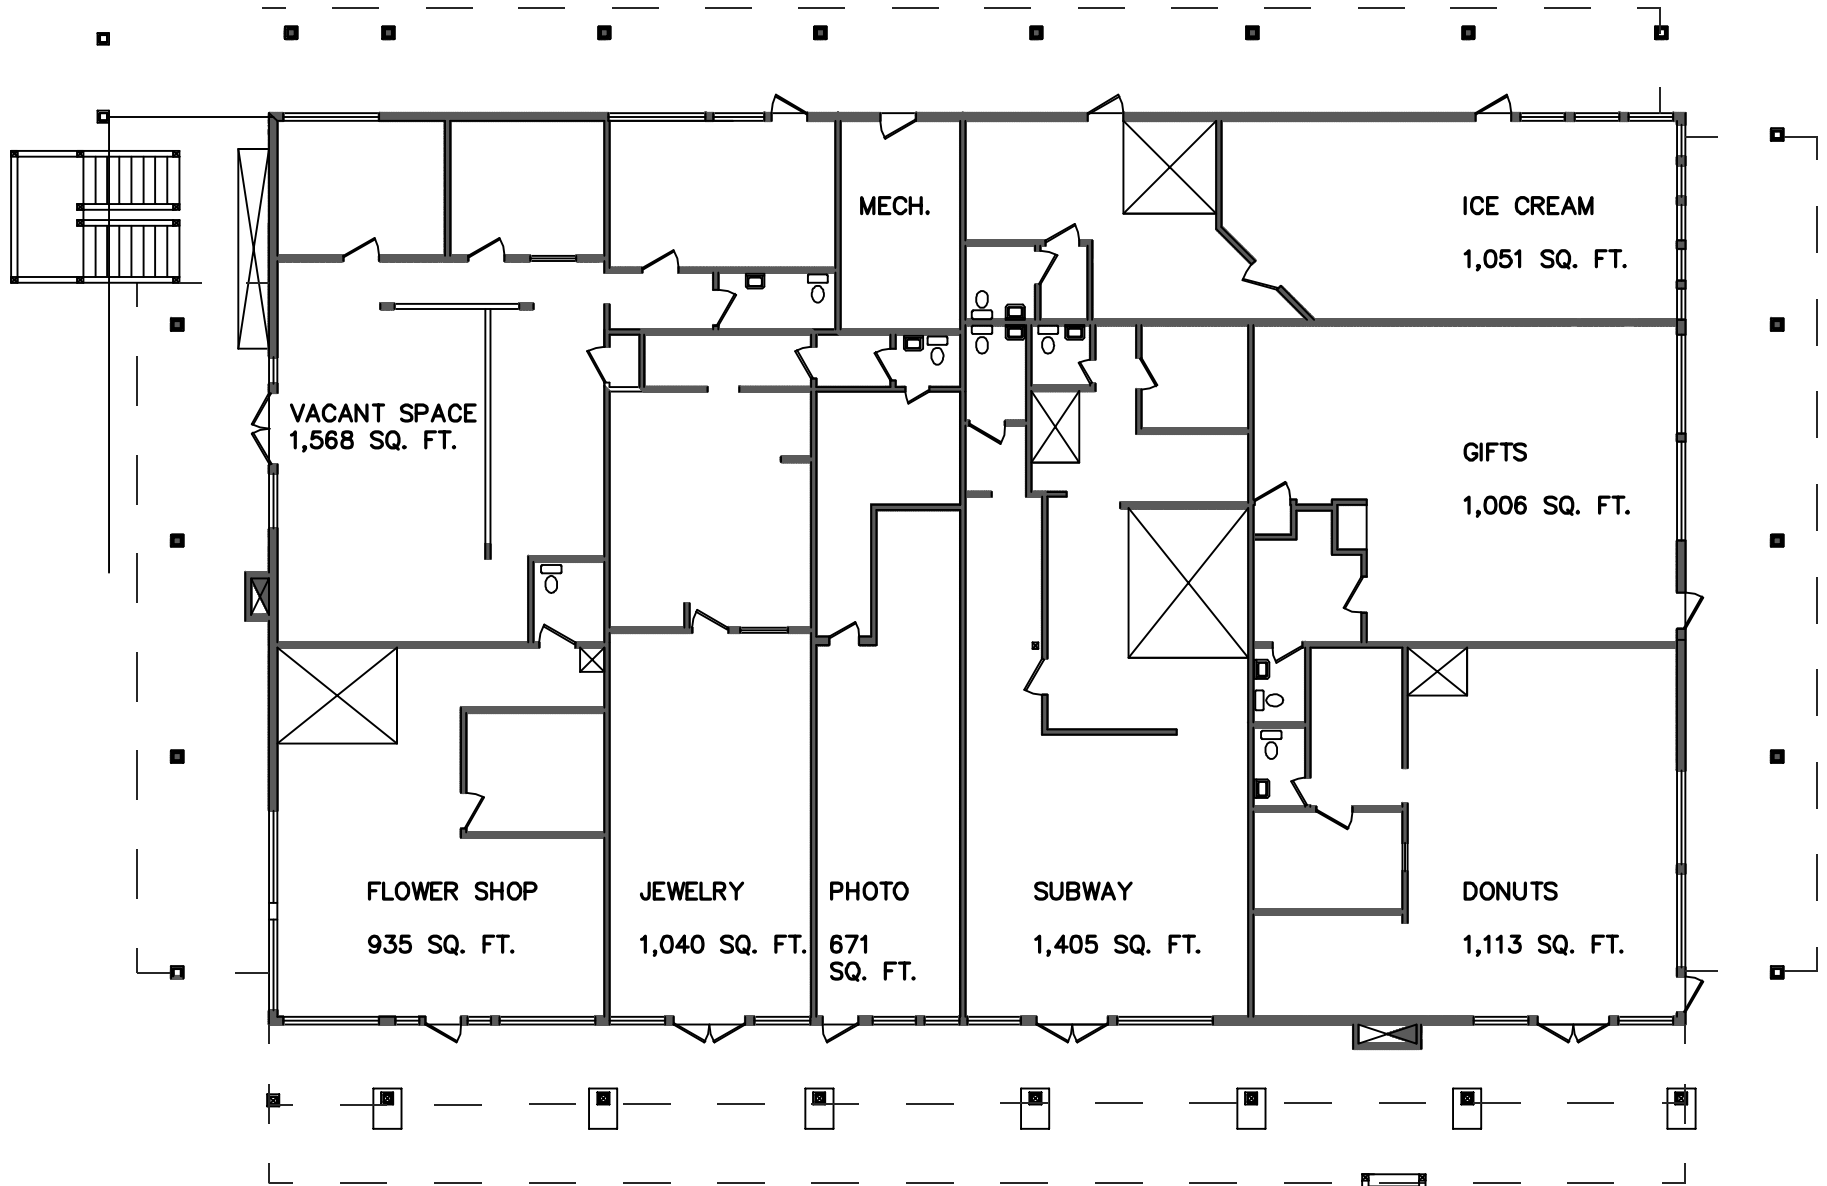

COTTONWOOD PLAZA  
 BUILDING 1 - LOWER LEVEL

  
 NORTH  
 SCALE: 1/16"=1'-0"

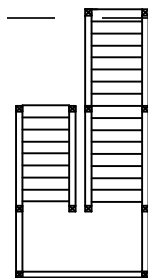

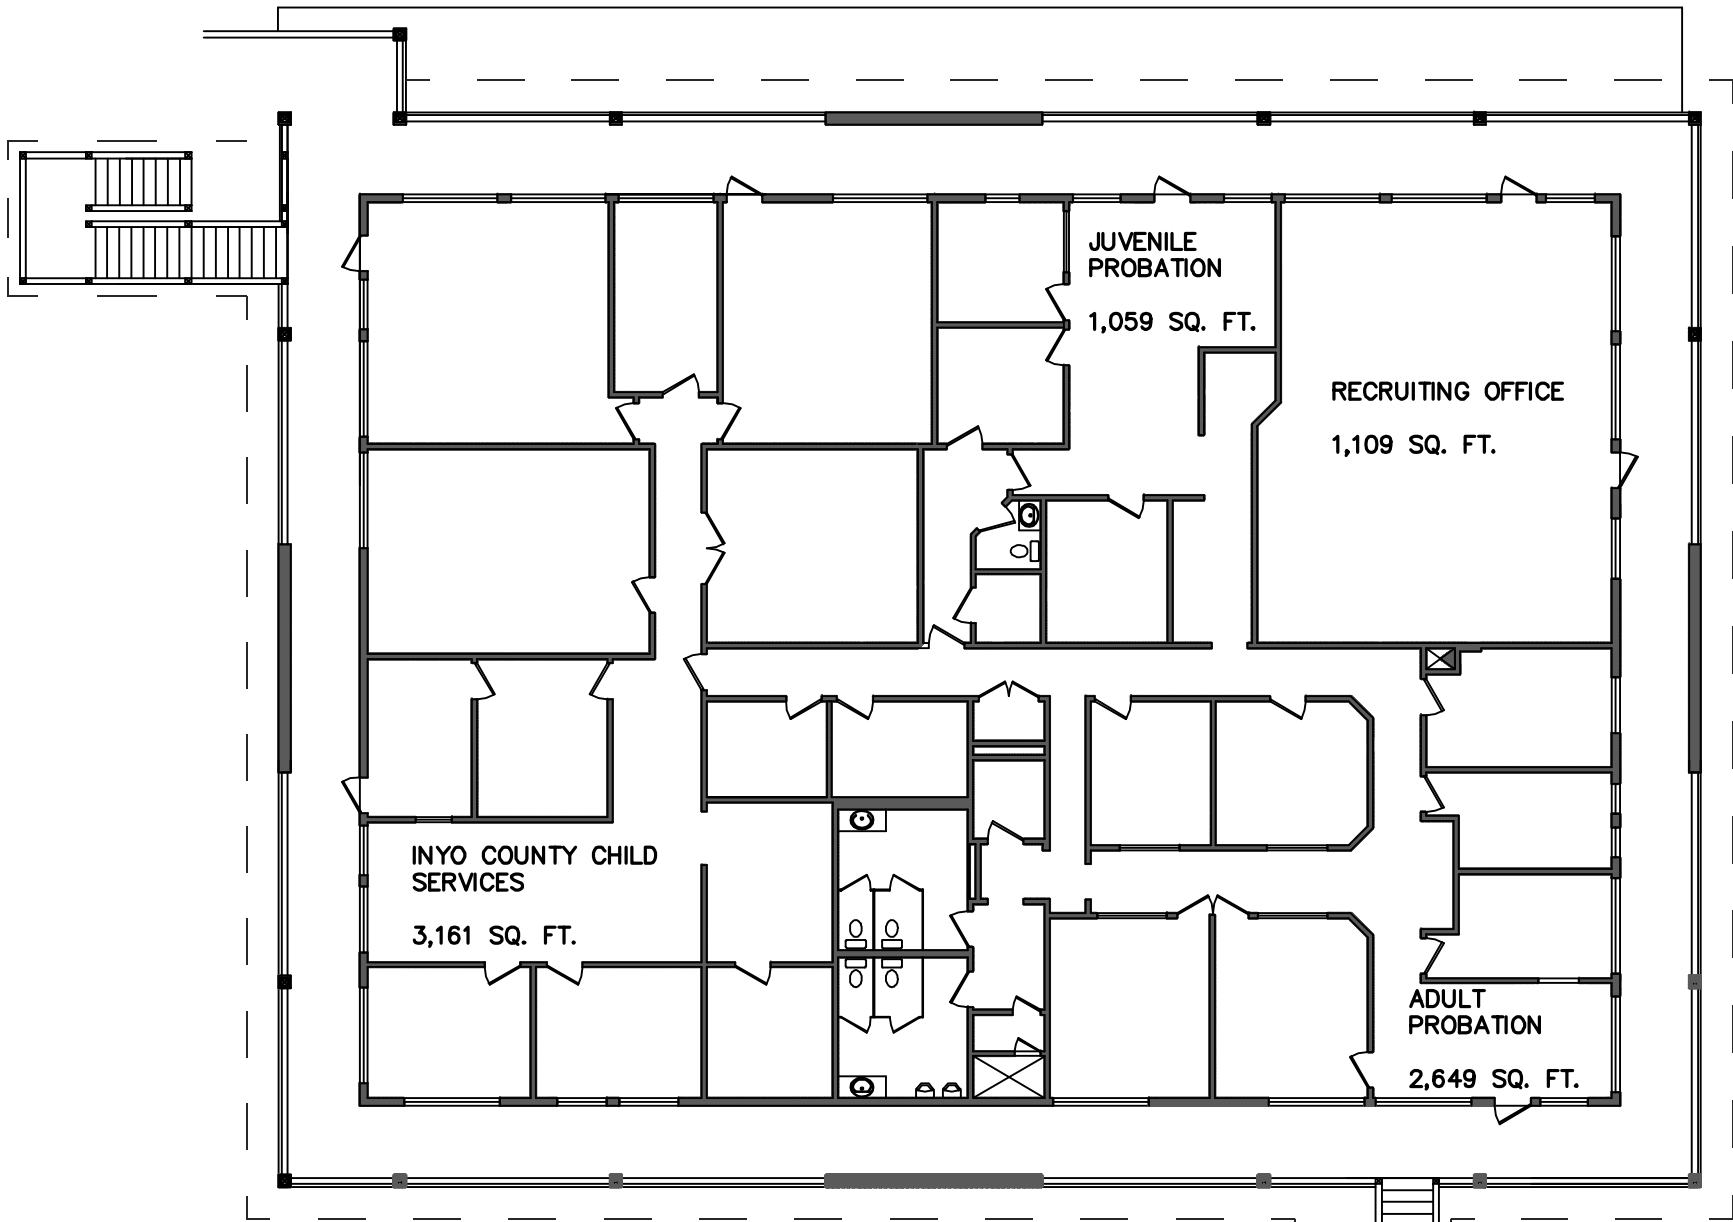


INYO COUNTY CHILD  
SERVICES  
3,161 SQ. FT.


JUVENILE  
PROBATION  
1,059 SQ. FT.

RECRUITING OFFICE  
1,109 SQ. FT.

ADULT  
PROBATION  
2,649 SQ. FT.


COTTONWOOD PLAZA  
BUILDING 1 - UPPER LEVEL

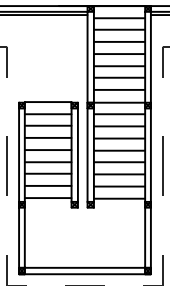

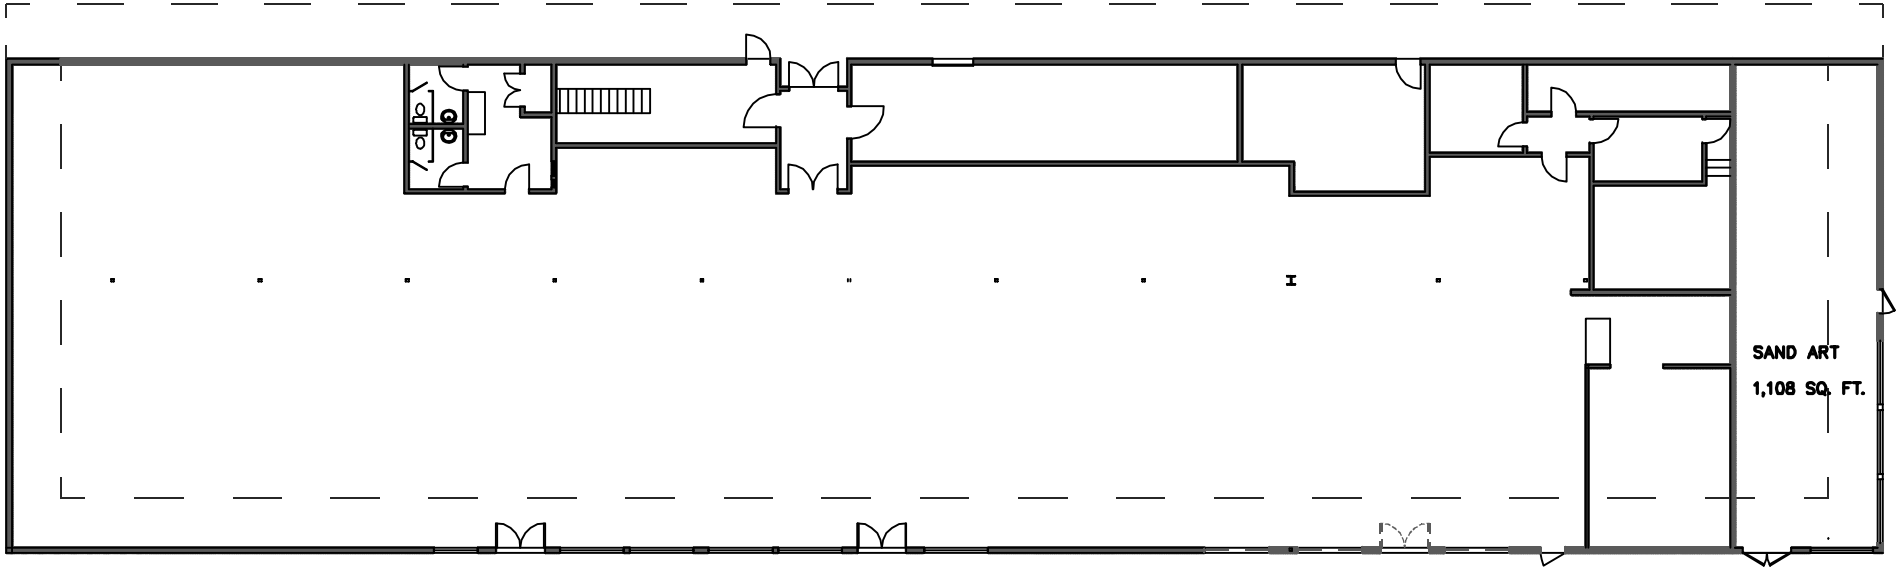

COTTONWOOD PLAZA  
BUILDING 2 – LOWER LEVEL



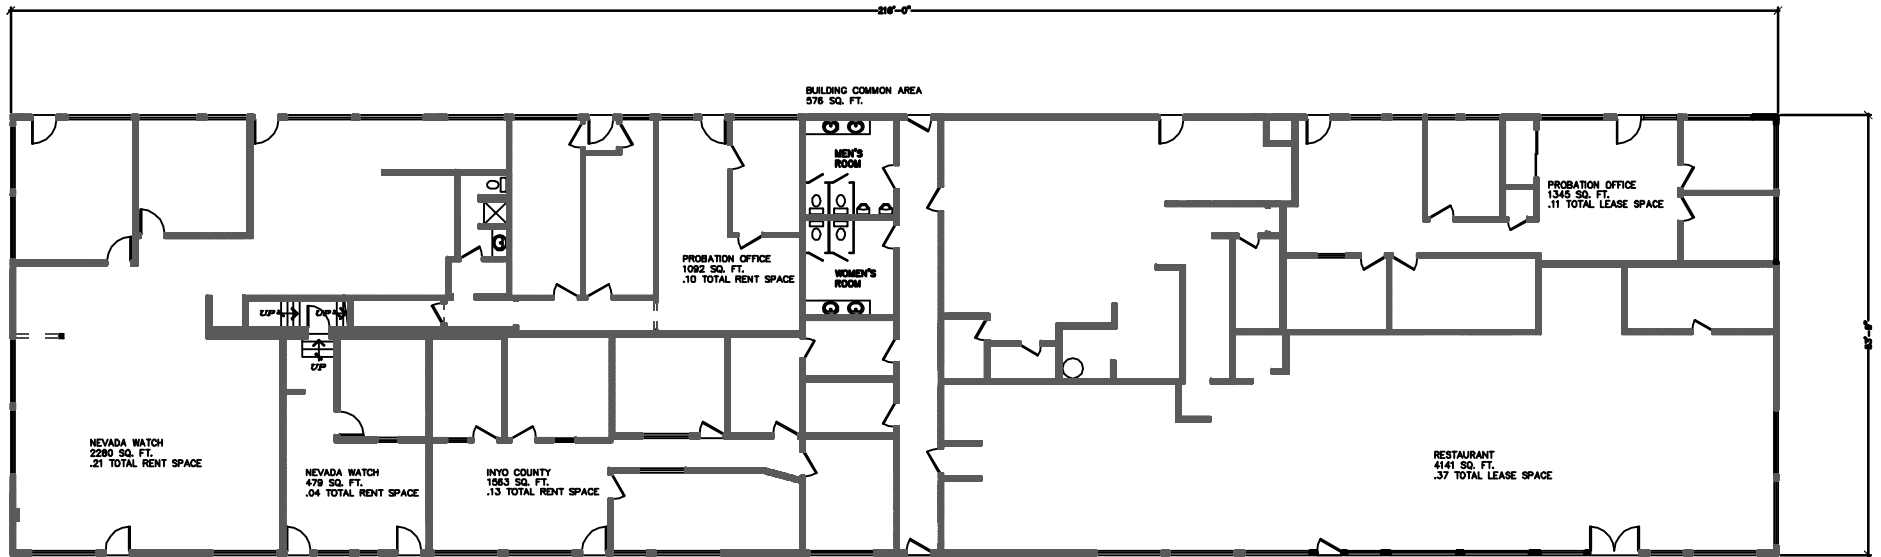

COTTONWOOD PLAZA  
BUILDING 2 – UPPER LEVEL

